

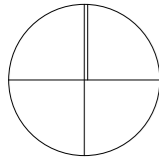



N

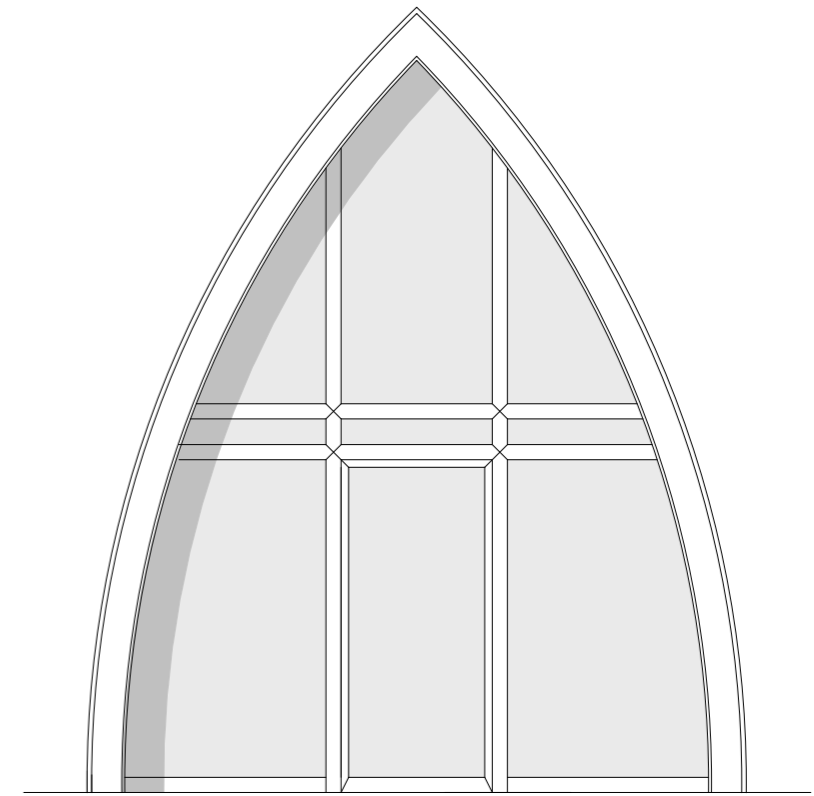

RDC

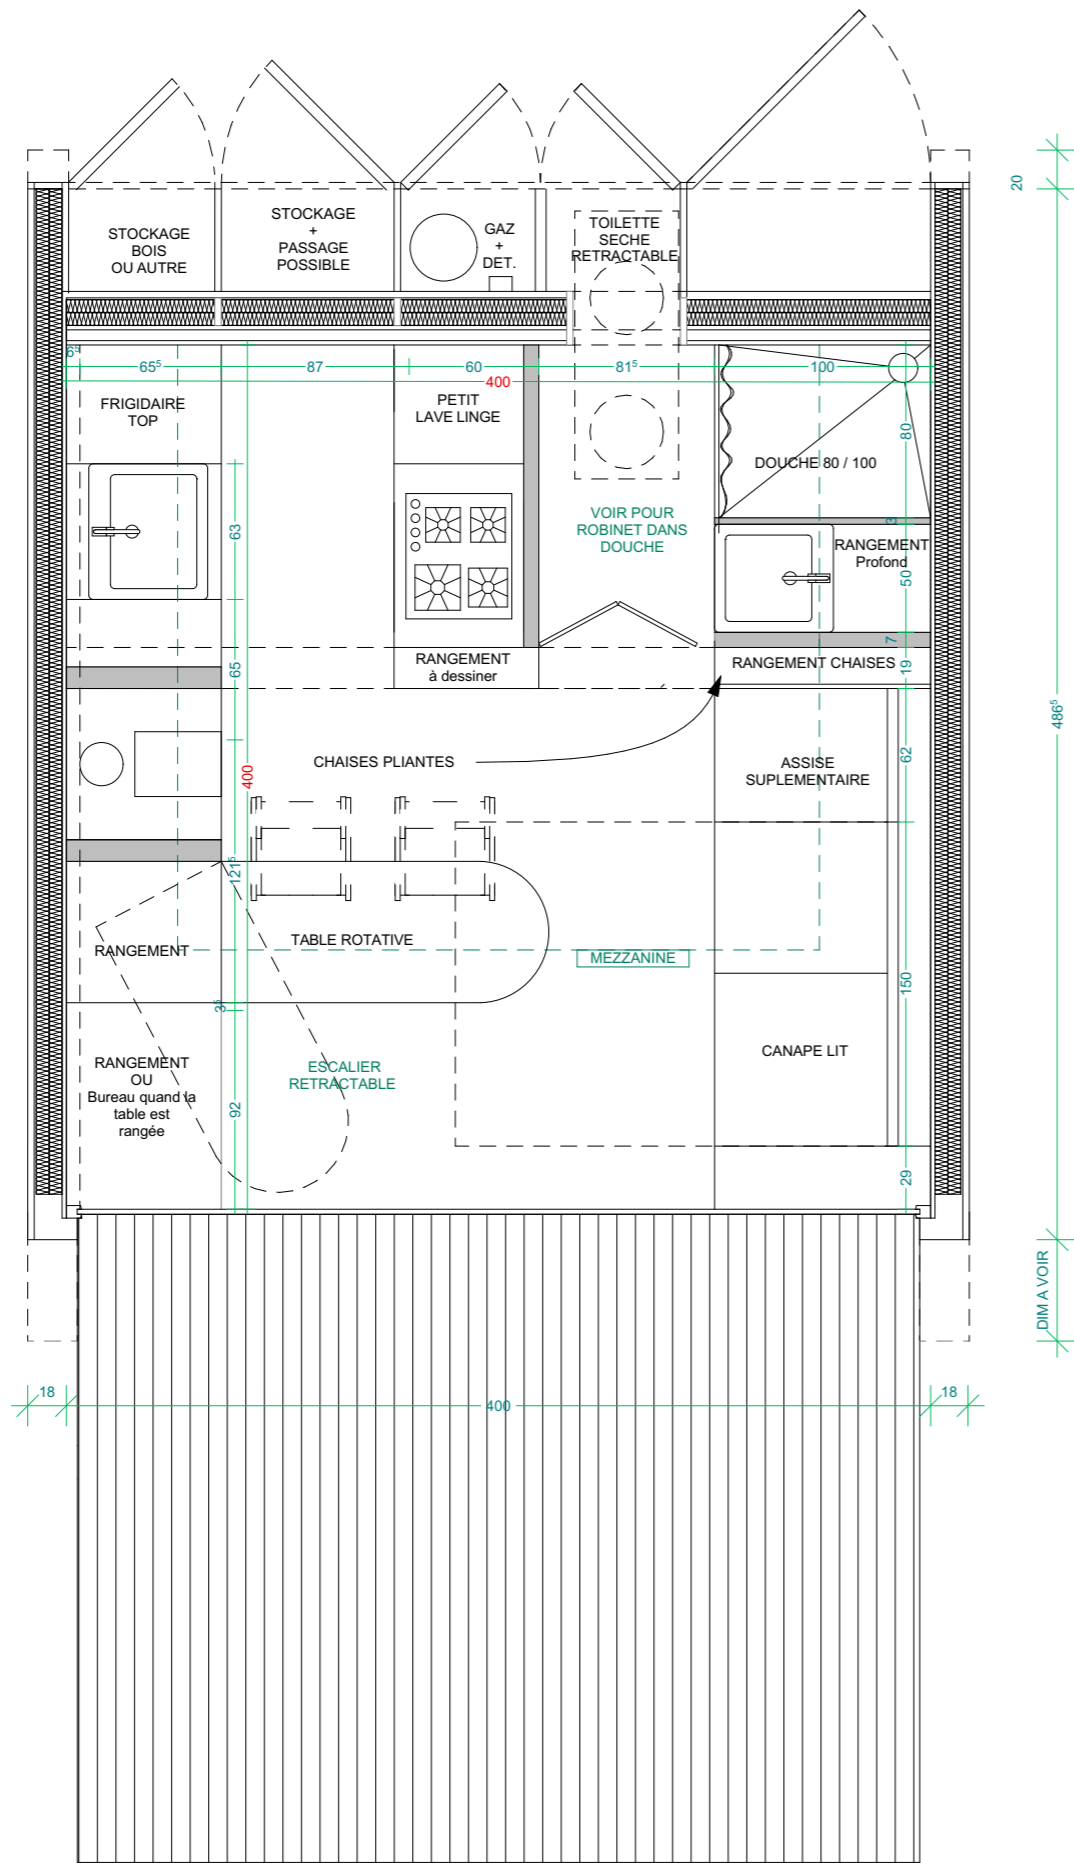


FACADE "SUD"


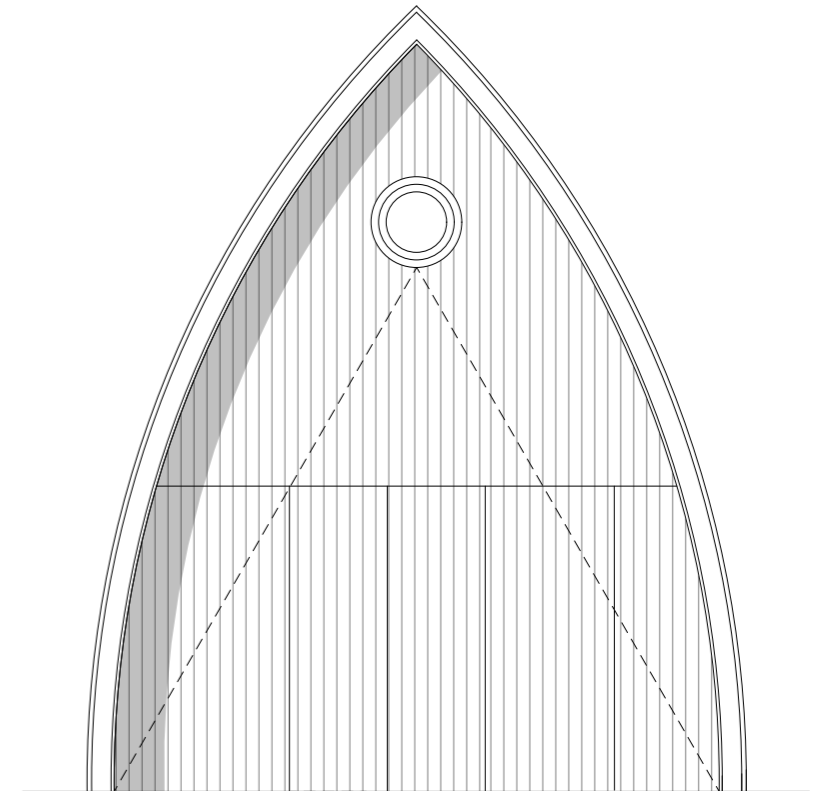


FACADE "NORD"

N

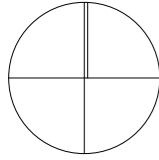

RDC

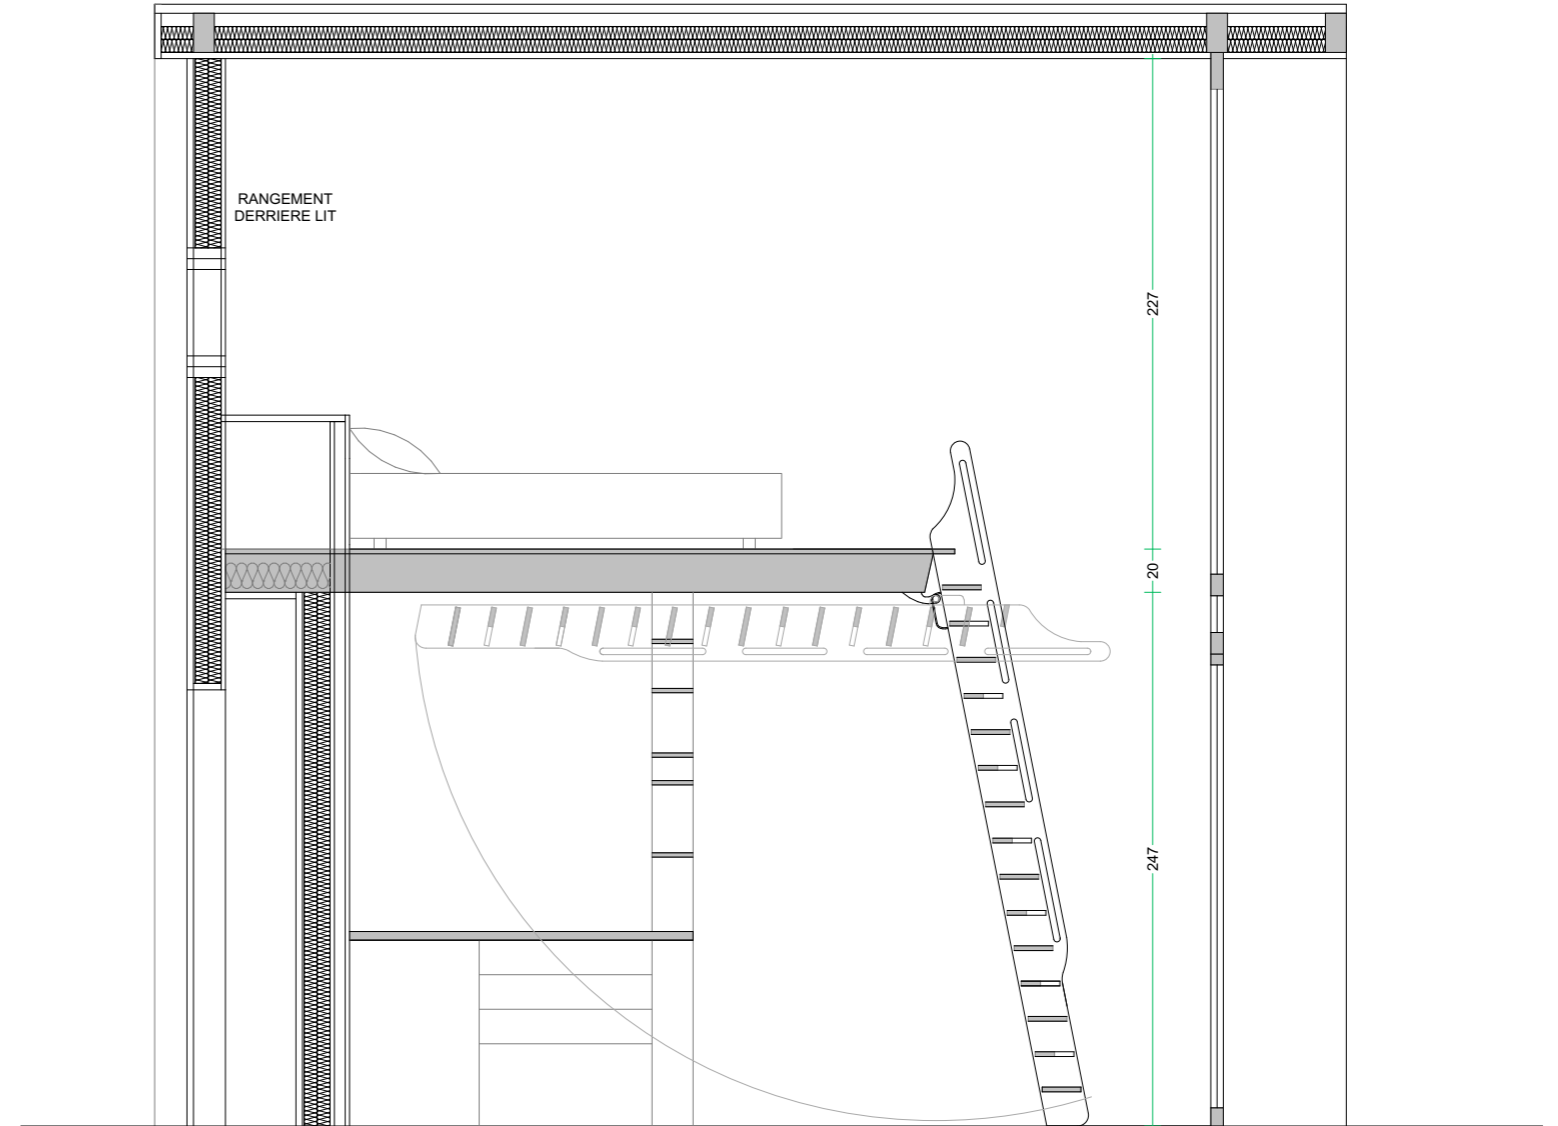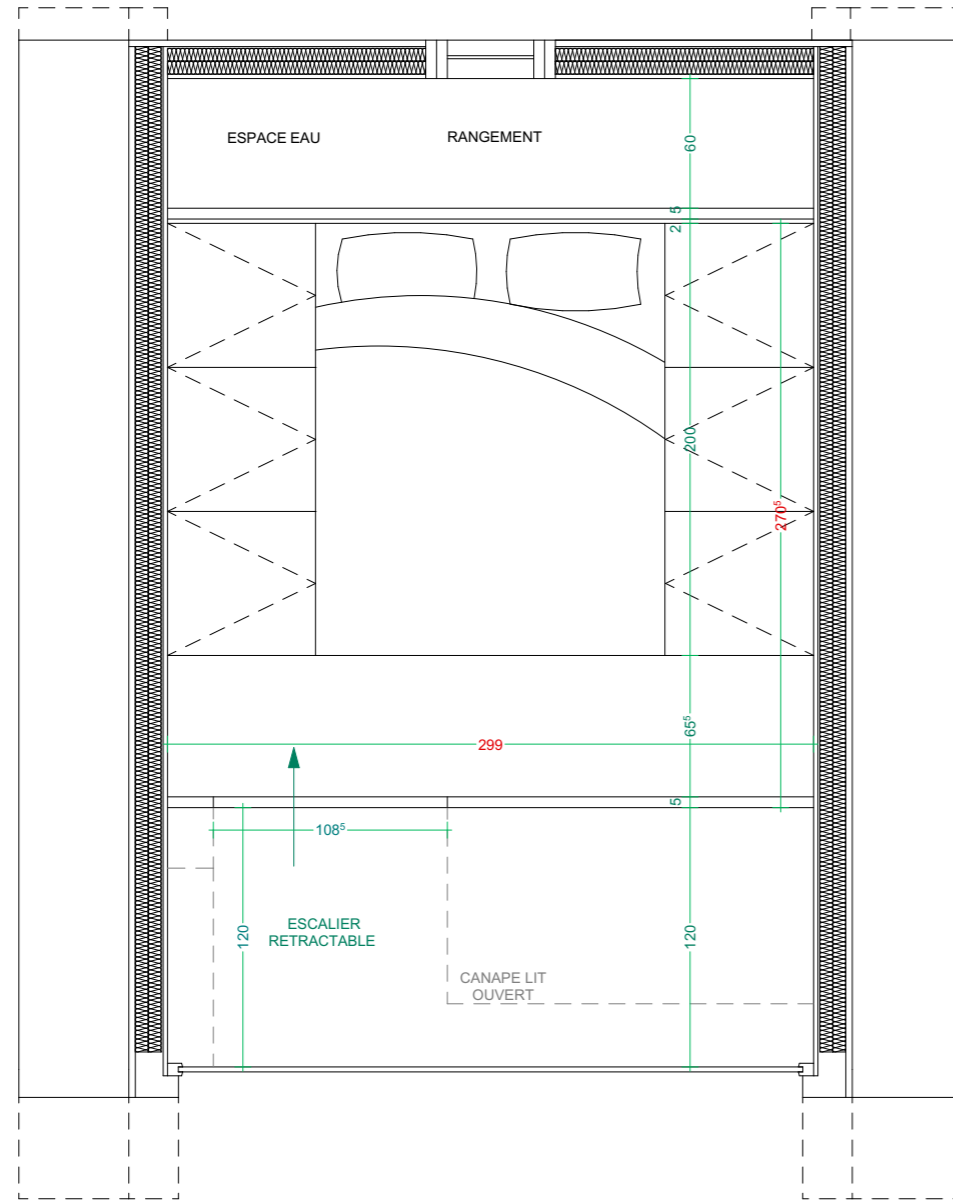

COUPE